

OWNER



DESIGNER



CONSULTANT




CONTRACTOR



146 1 107

0.2375/400.9 0.2374/3658

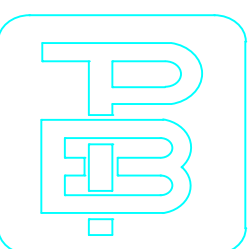

PROJECT

2 (3-7)

OWNER:



DESIGNER: 

110 **THE** **WORLD** **OF** **THE** **WORLD**



TIO



/		
		/ /
6237		
5686		
36799		
34646		
36298		

PROJECT

2 (3-7

DESIGNER:

CONSULT






338870-71
CONTRACT[illegible]

36

7

1:125

SN-13

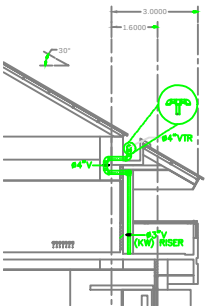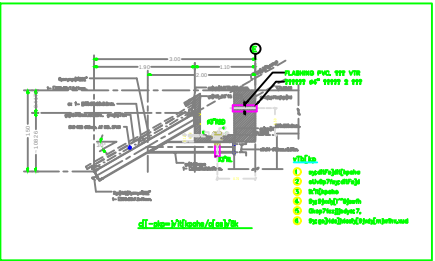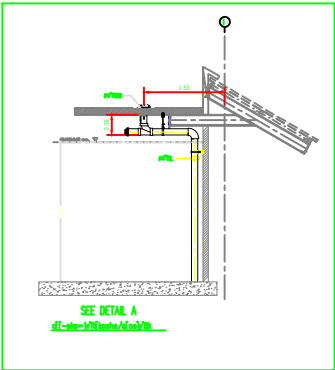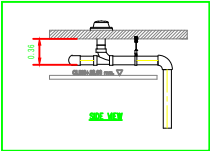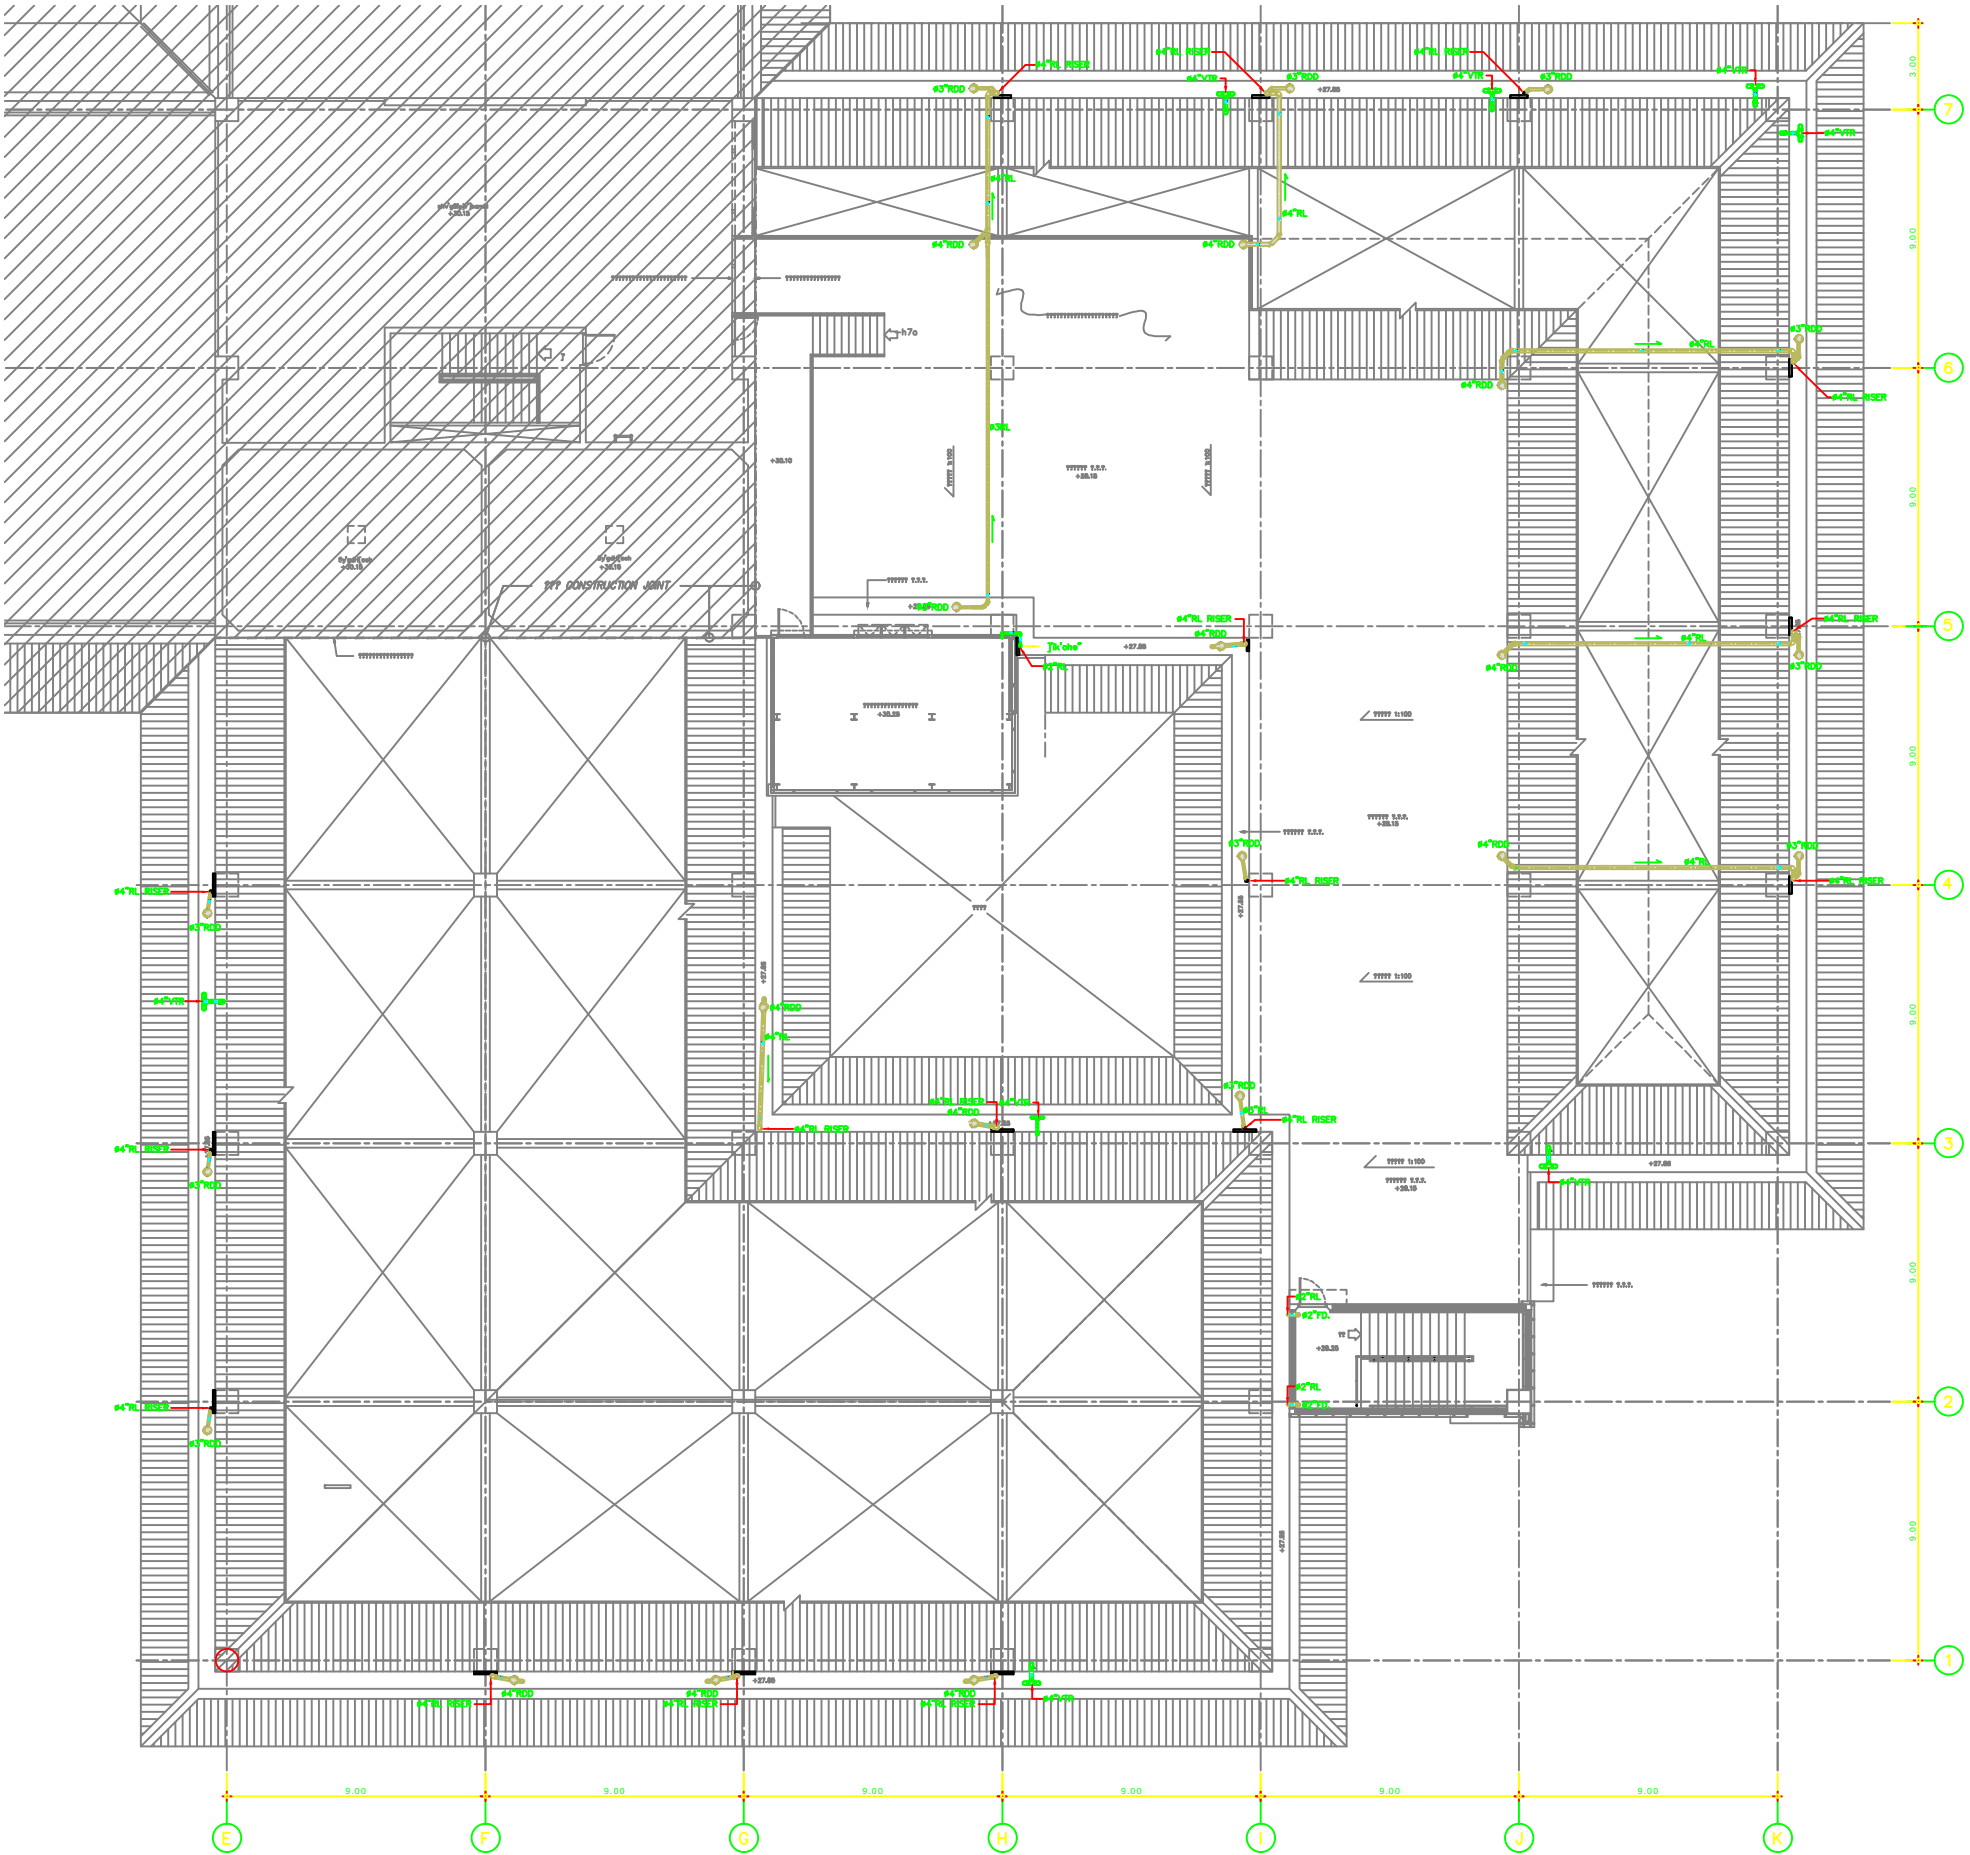

AS-BUILT DRAWING

PROJECT

2 (3-7)


OWNER:	
DESIGNER:	
CONSULTANT:	
CONTRACTOR:	



6227
5886
36789
34645
36298

?????????????
???????????????????? ?

2 (3-7)

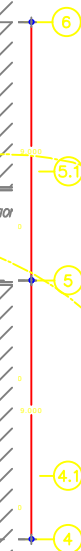

OWNER			
			
DESIGNER			
			
038870-71	25	4	03310 (03-367-579)
CONSULTANT			
			
038870-71	25	4	03310 (03-367-579)
CONTRACTOR			
			
146	1	107	
10888			
0-2375-7496-9			0-2374-3658

[illegible]

AS-BUILT DRAWING

PROJECT

2 (3-7)

OWNER

DESIGNER

CONSULTANT

CONTRACTOR

146 1 107
0.2575-7455-9 0.2574-3558






6227
5886
36789
34645
36298

4

1:125

SN-16

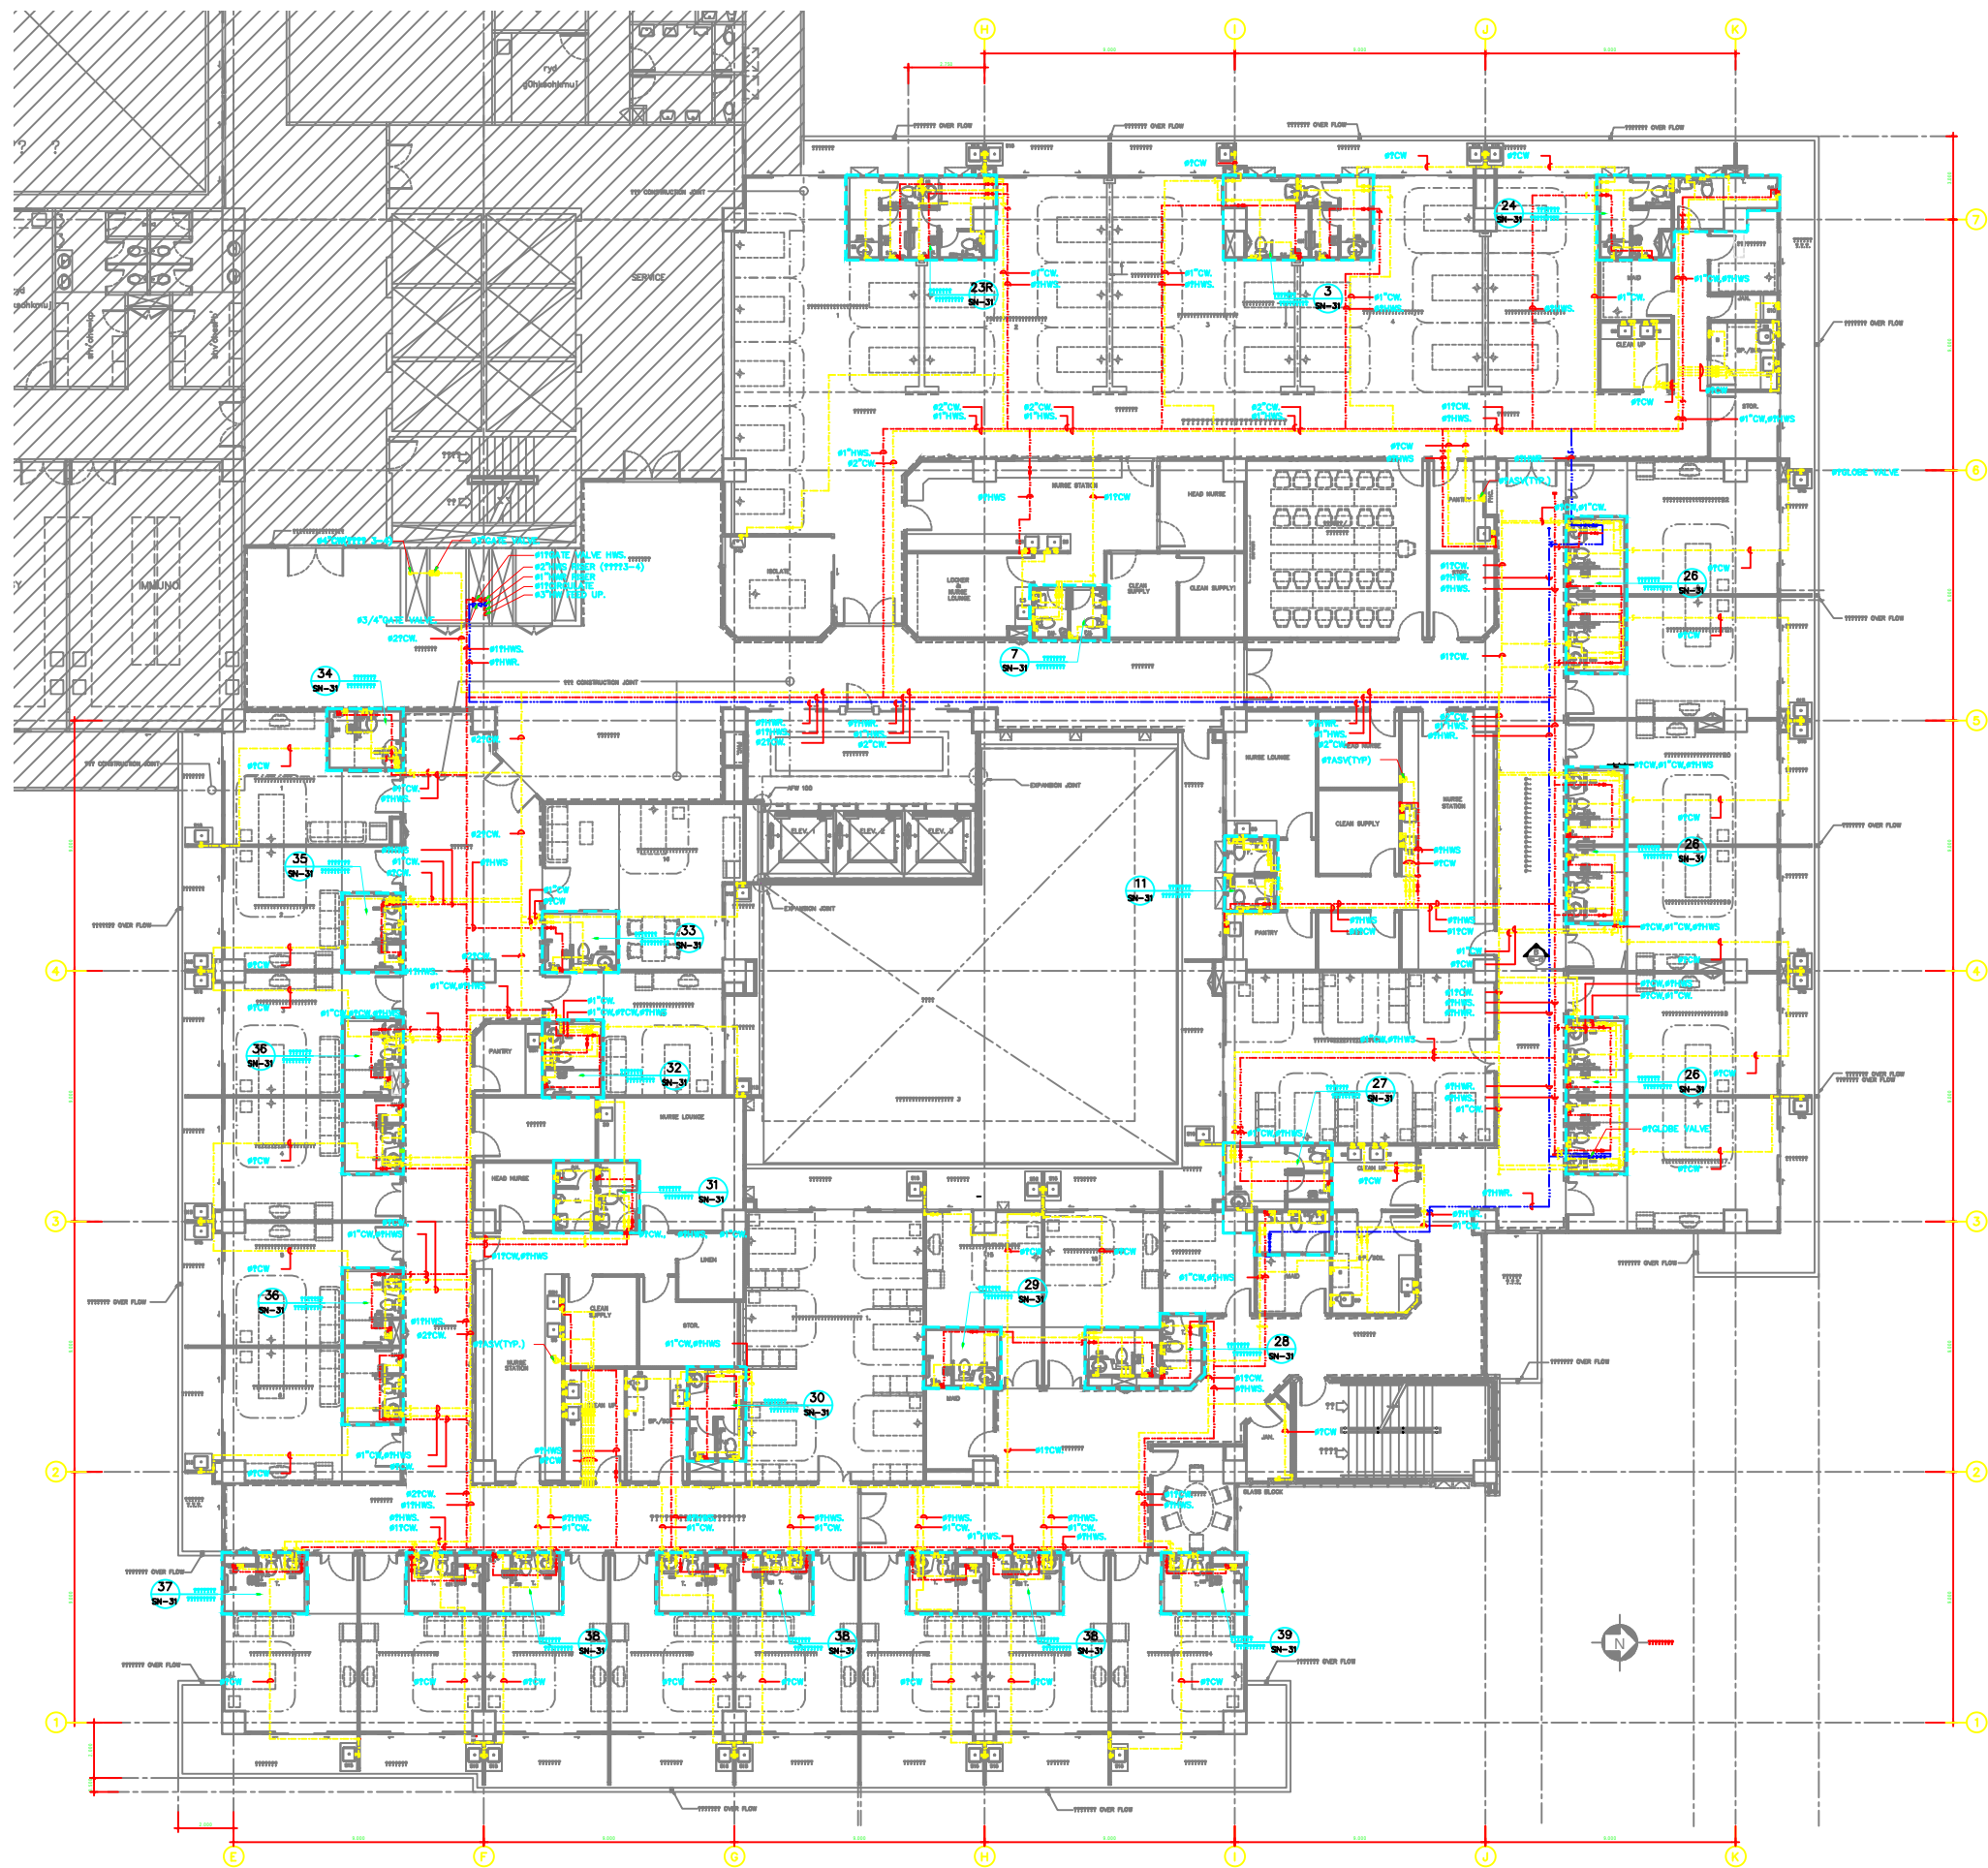

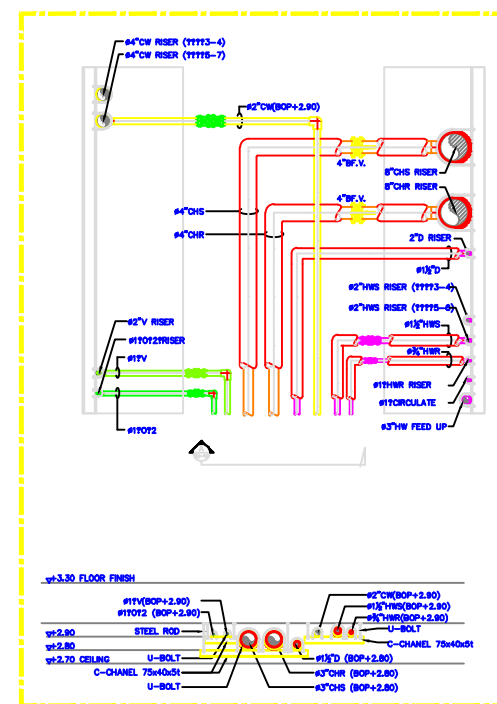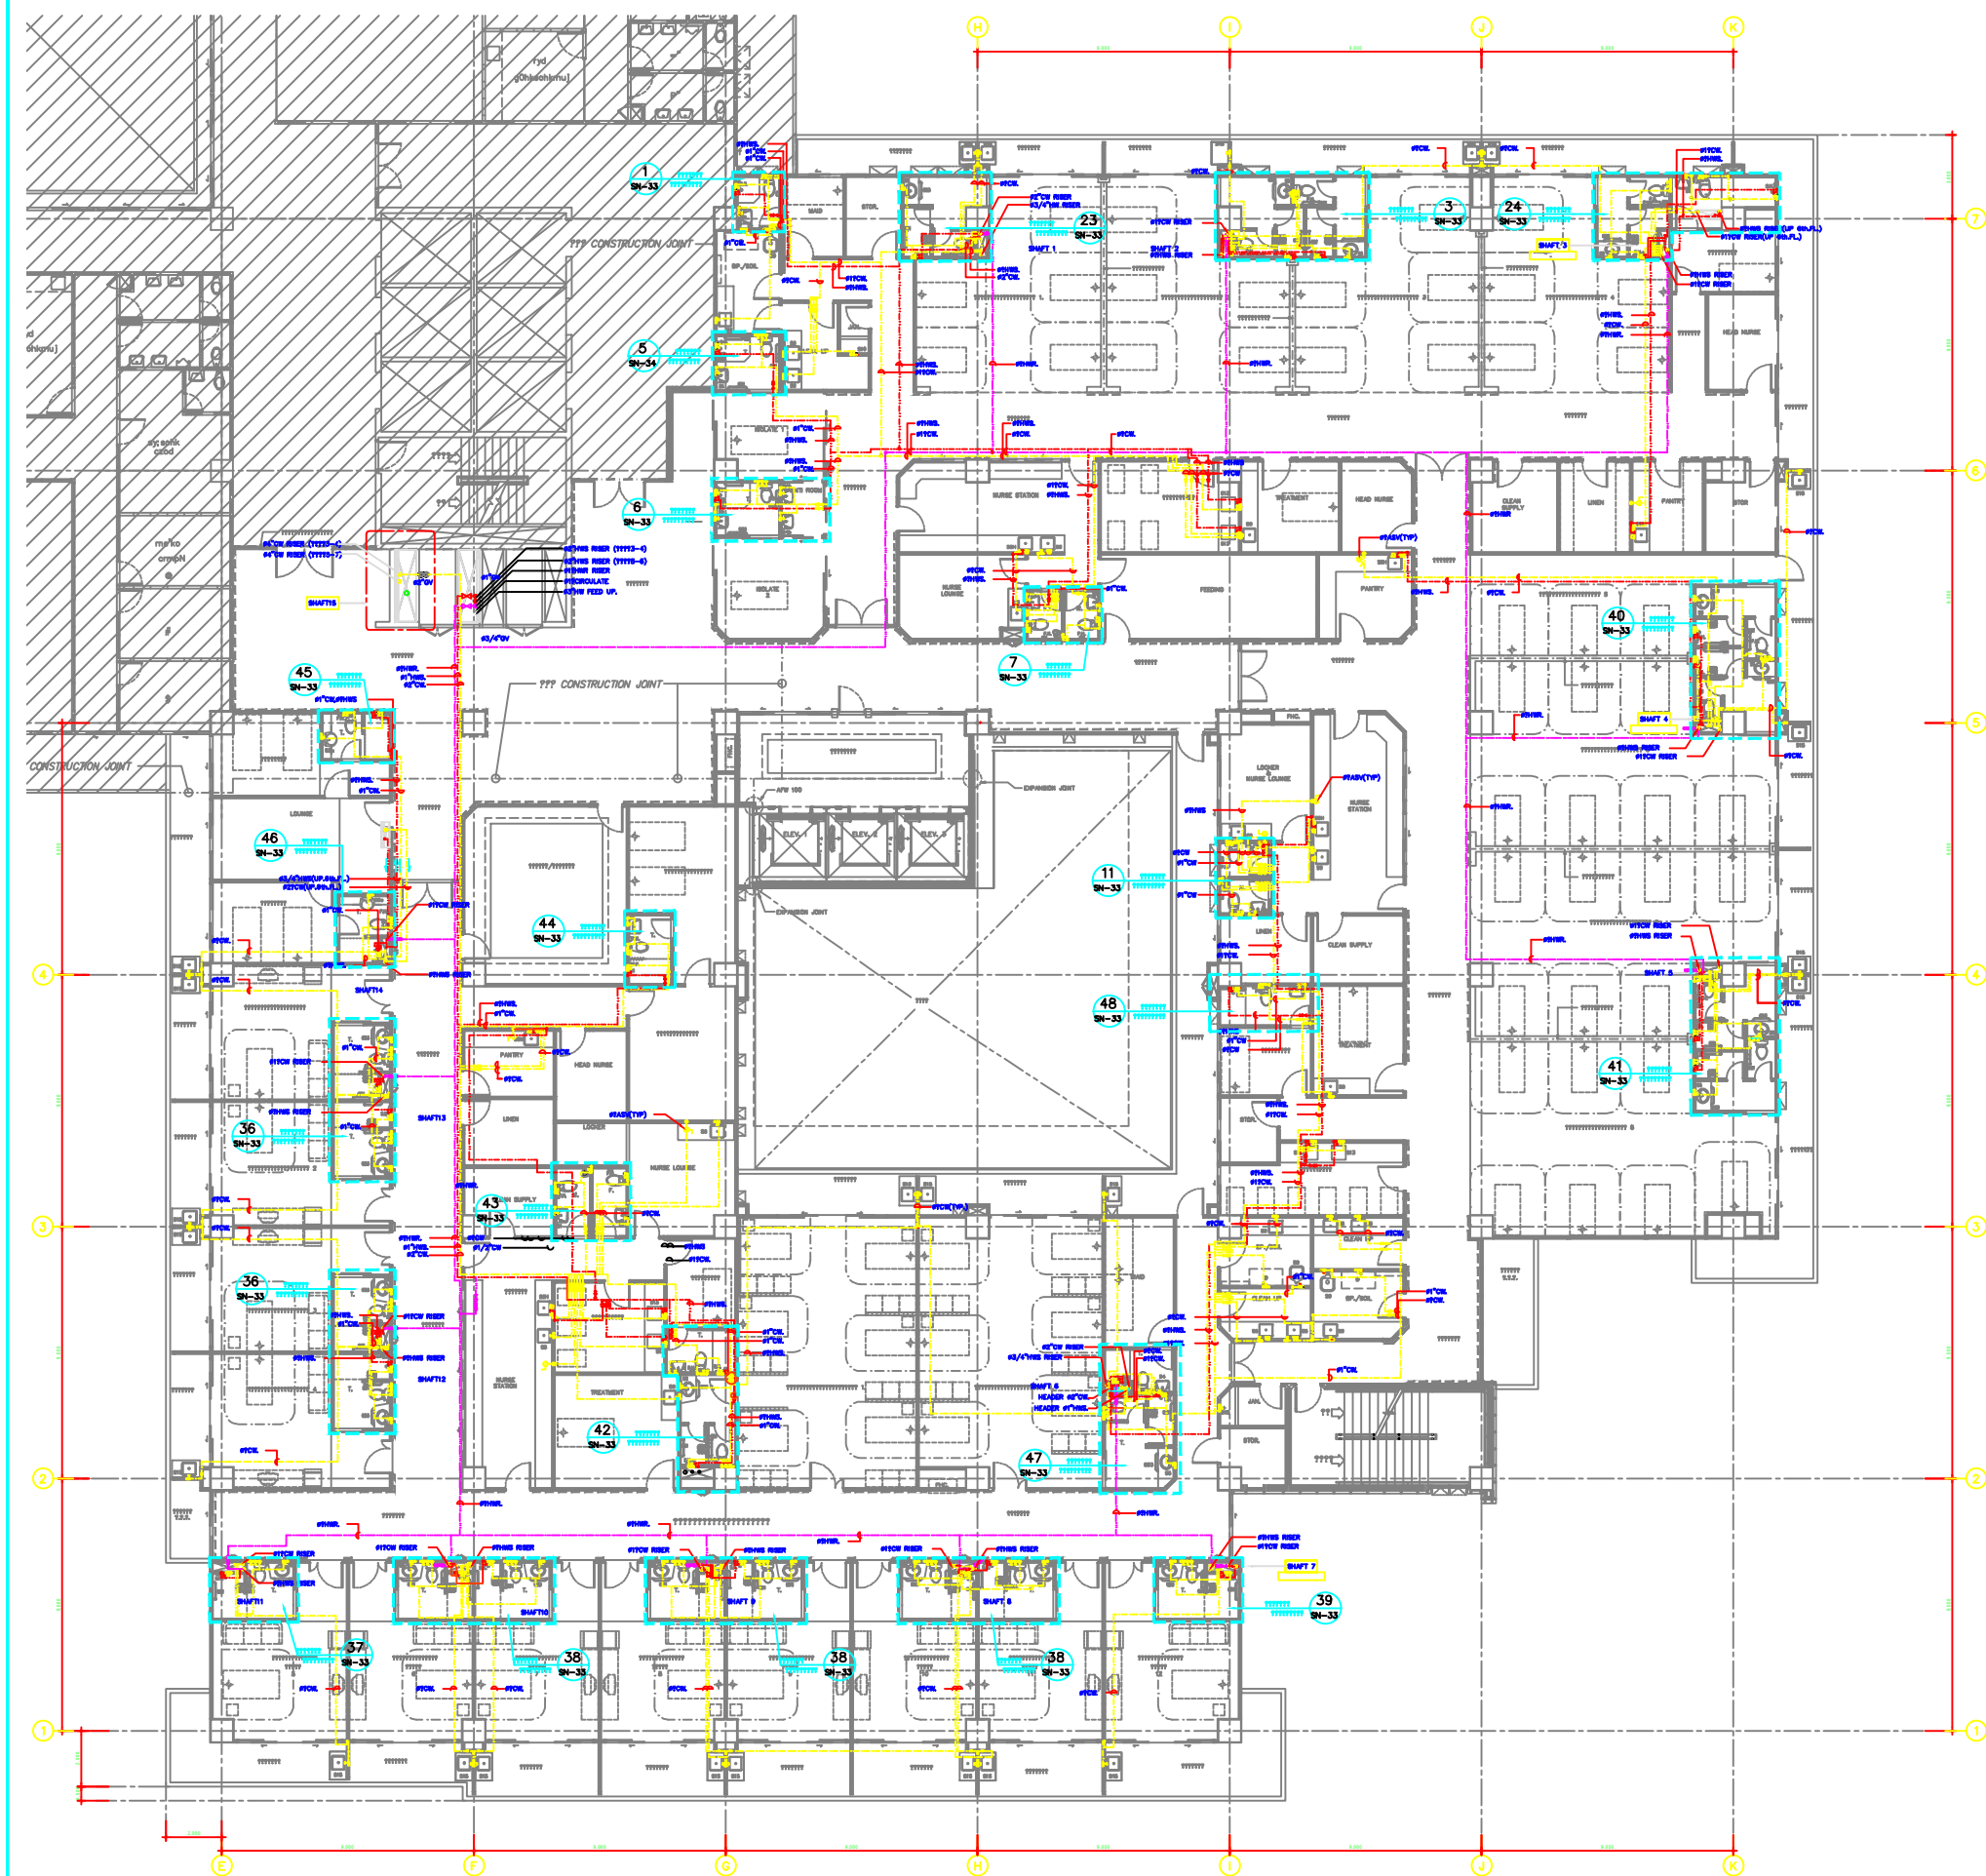

AS-BUILT DRAWING

PROJECT

2 (3-7

OWNER:

DESIGNER :

CONSULTANT

338870-71	2
CONTRACTOR	

[illegible]

100

100

100

100

100

100

100

[illegible]

100

100

100

100

100

100

[illegible]

--	--	--

100

11

11

[illegible]

100

100

100

100

10

1.123

5

1:125

SN-17

OWNER:

DESIGNER:

CONSULTANT

336870-71 20
CONTRACTOR

	I	
		I

6237
.5686
.36799
.34646
.36298

1:125

SN-18

2 (3-7)



1:75	SN-20
------	-------